



LOMA PORTAL HEAD START 2905 Cadiz Street

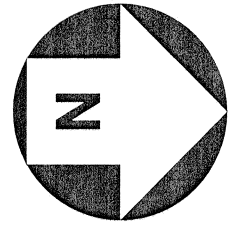

1' 0"

Infant Play area = 1,610 sq. ft.
Toddler Play area = 5,735 sq. ft.

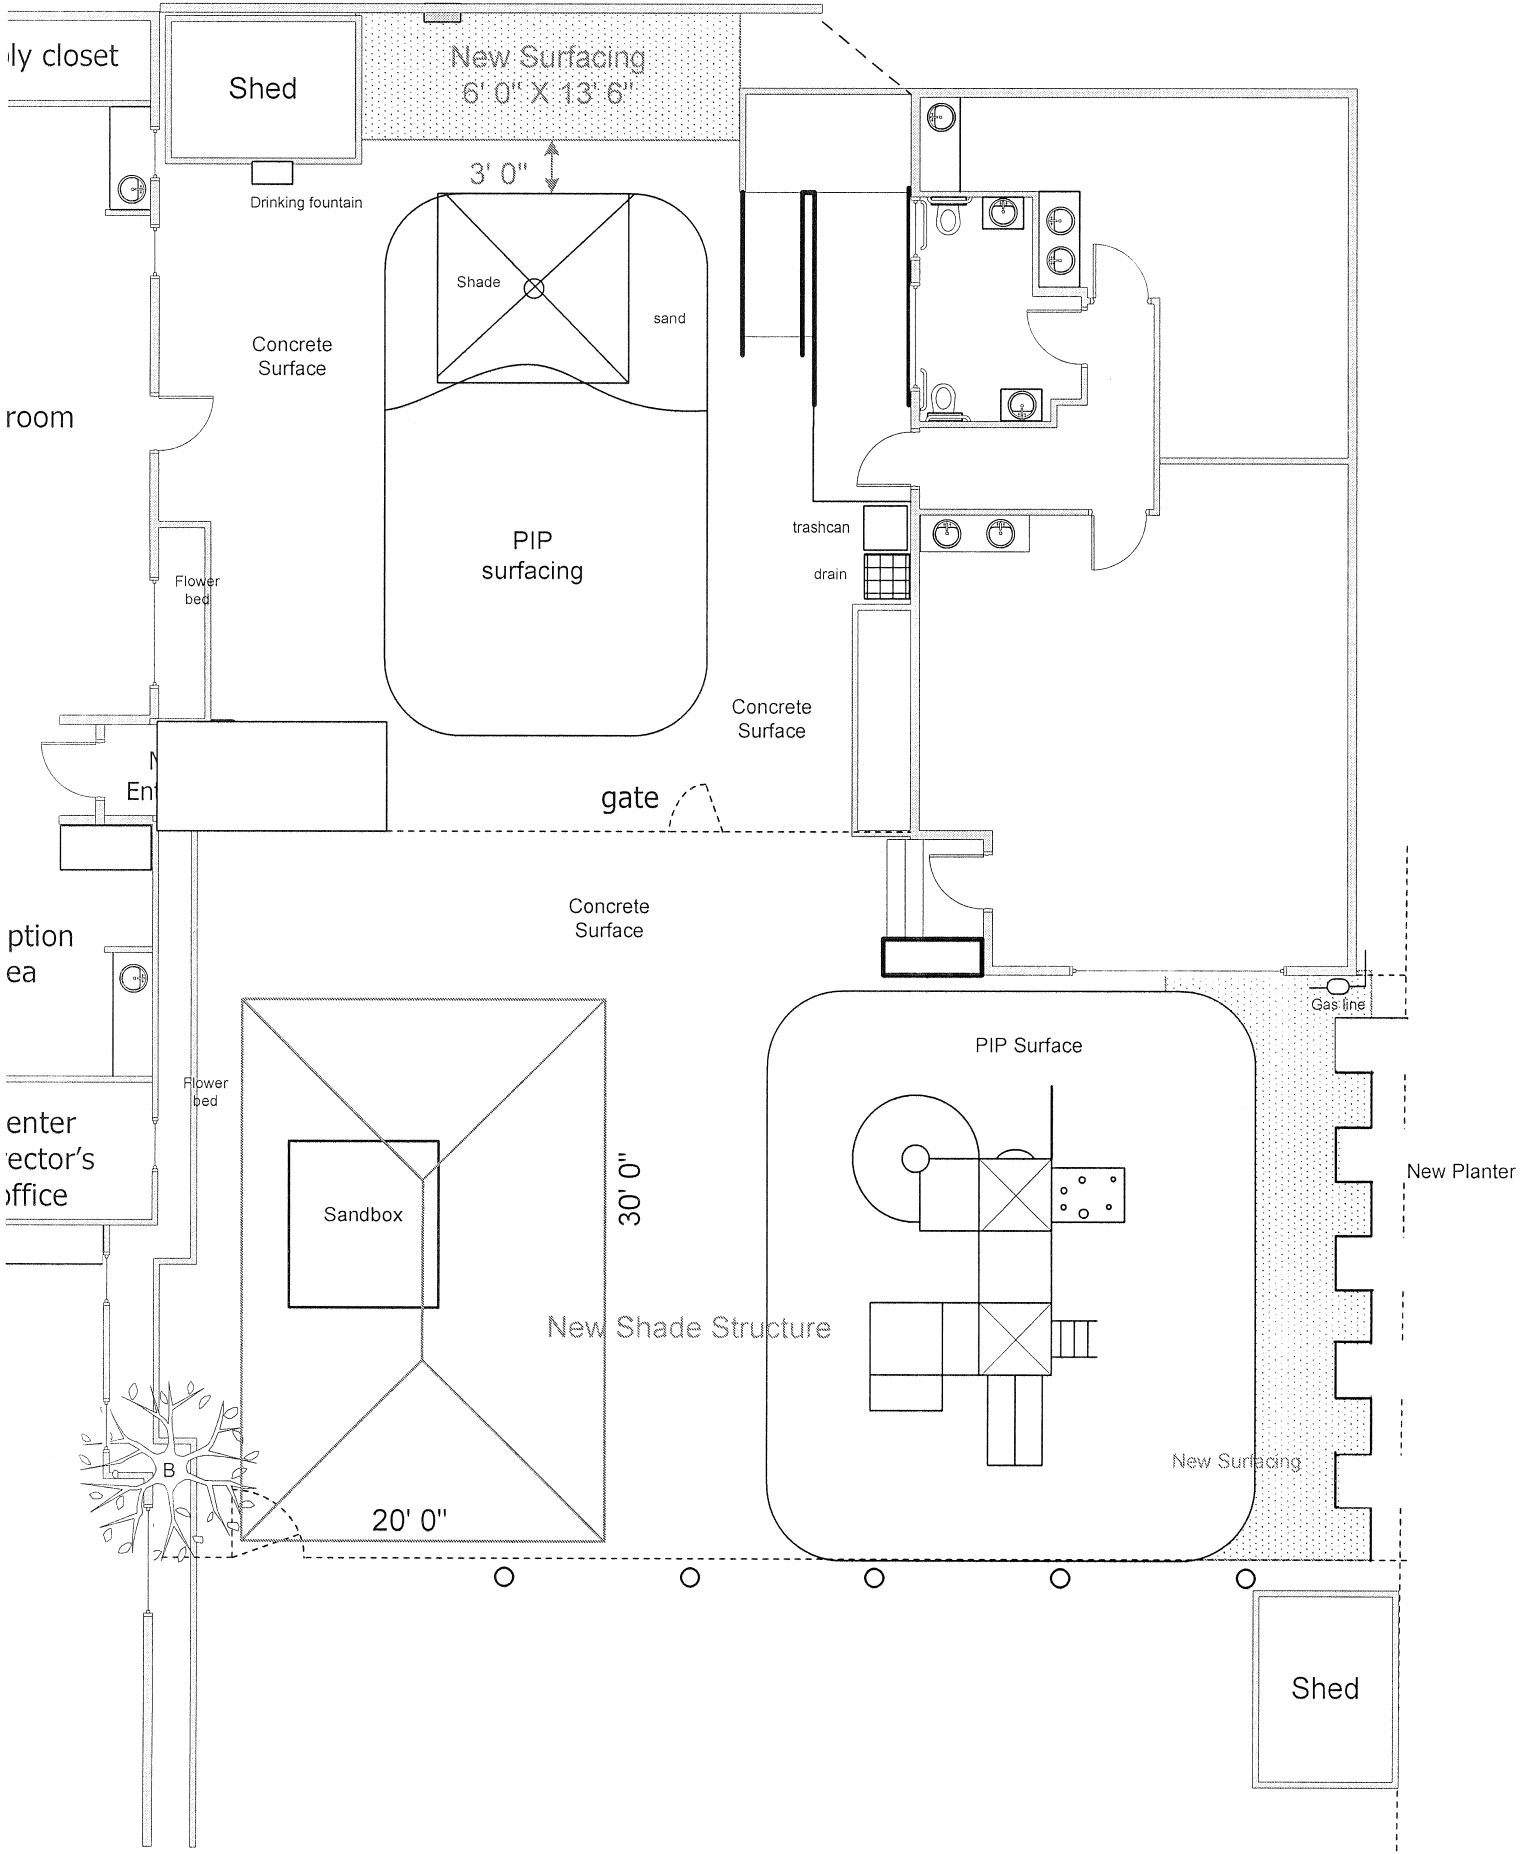




WALKER HEAD START

9225 Hillery Dr.

Site Plan

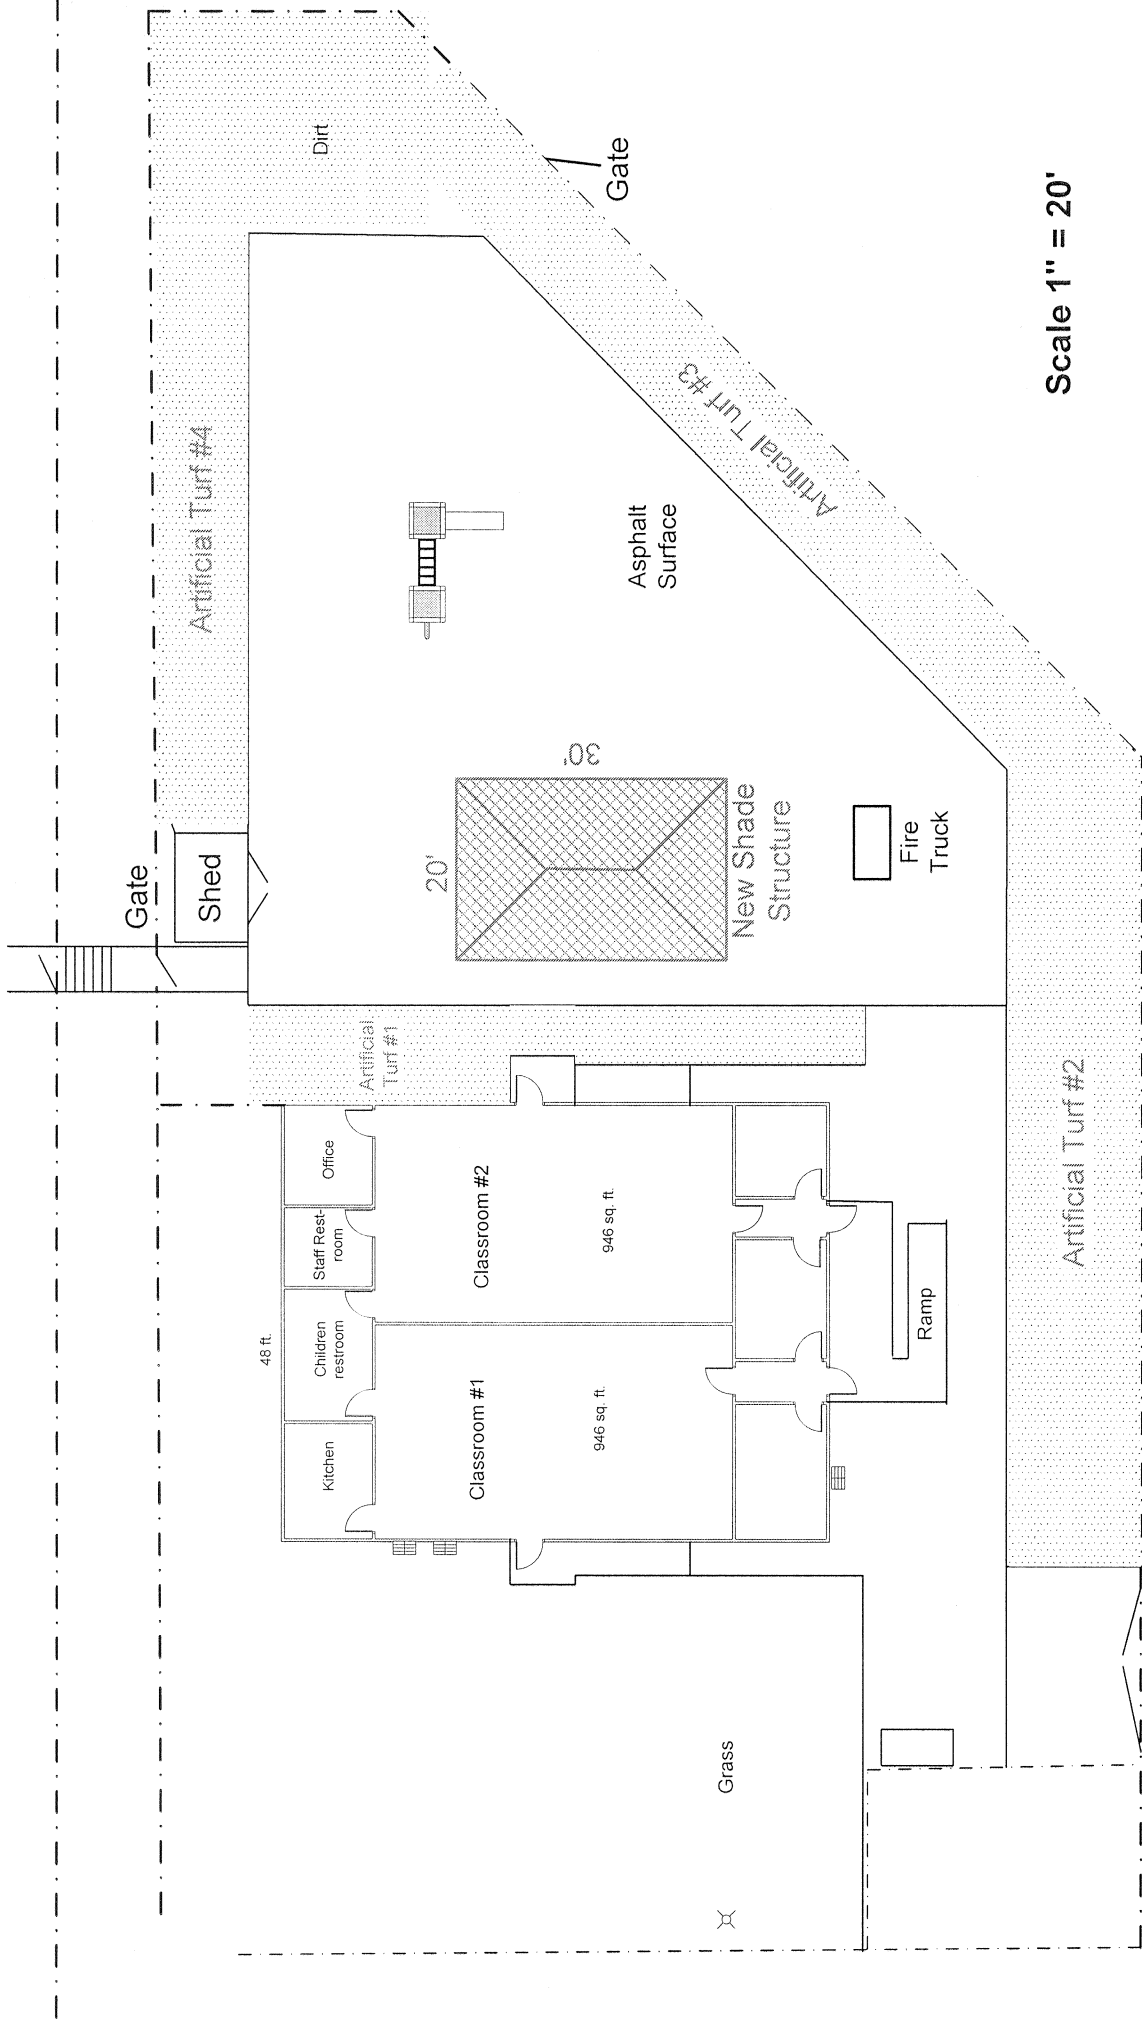

Scale 1" = 20'

